



Gale Associates, Inc.
Engineers Architects Planners

15 Constitution Drive
Bedford, NH 03110
P 603.471.1887 F 603.471.1809
www.gainc.com
Boston Baltimore Orlando San Francisco

The Airport Owner retains ownership of this drawing. The Owner may not use this drawing for other than the purpose intended. Gale Associates, Inc. shall not be responsible for any claims or damages, which may occur by virtue of the use of this drawing for any purpose other than that for which it was intended or by the modification of this drawing in any way from its original form.
Copyright © 2011

PROJECT	AIRPORT MASTER PLAN UPDATE MANSFIELD AIRPORT COMMISSION AIP NO. 3-25-0028-22-2009
OWNER	MANSFIELD MUNICIPAL AIRPORT MANSFIELD, MASSACHUSETTS


NO.	DATE	DESCRIPTION	BY

PROJECT NO.	776350
CADD FILE	OBSTRUC~WOR~
DESIGNED BY	AJD
DRAWN BY	SEH/MEF
CHECKED BY	AJD
DATE	JANUARY 2011
DRAWING SCALE	1"=200'

GRAPHIC SCALE	
100	200
SCALE: 1" = 200'	

SHEET TITLE
OBSTRUCTION WORKSHEET: AREA 1 RUNWAY 14 END

FIGURE
4-8

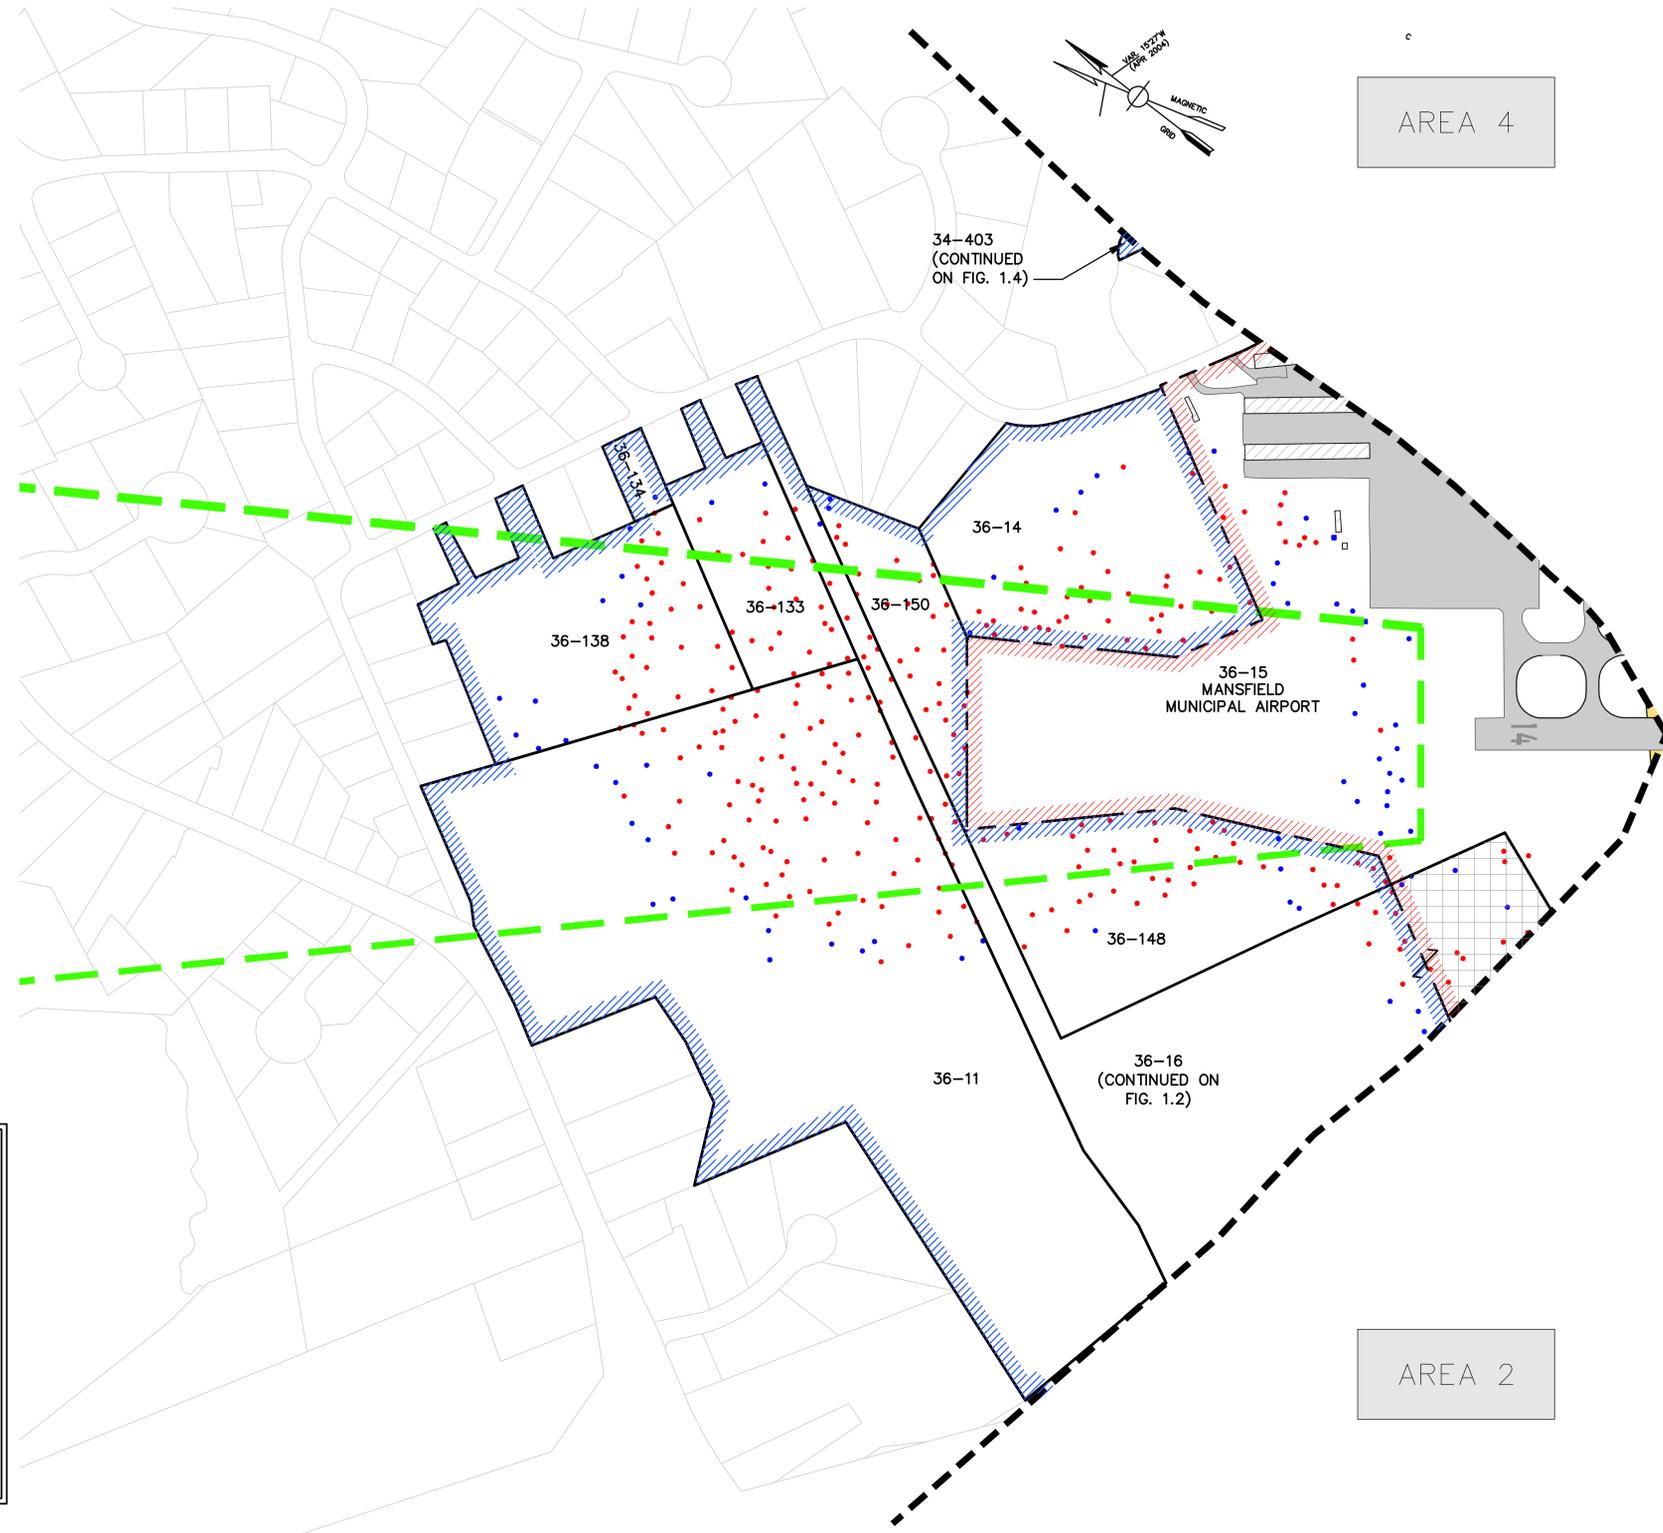


AREA 1

AREA 4

AREA 2

LEGEND

	BUILDING ON AIRPORT PROPERTY
4-153	PARCEL NUMBER
	PROPERTY LINE DISCREPANCY (DISCREPANCY BETWEEN AIRPORT PROPERTY LINE AND TOWN GIS DATA)
	VEGETATIVE OBSTRUCTION
	VEGETATIVE OBSTRUCTION WITHIN 10'
	14 CFR PART 77 APPROACH SURFACE (20:1 SLOPE)
	AIRPORT PROPERTY LINE (SOURCE: MANSFIELD AIRPORT COMMISSION)
	OFF AIRPORT OBSTRUCTION AREA
	AREA BOUNDARY LINE

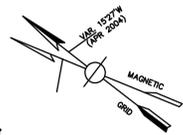




Gale Associates, Inc.
Engineers Architects Planners

15 Constitution Drive
Bedford, NH 03110
P 603.471.1887 F 603.471.1809
www.gainc.com

Boston Baltimore Orlando San Francisco


The Airport Owner retains ownership of this drawing. The Owner may not use this drawing for other than the purpose intended. Gale Associates, Inc. shall not be responsible for any claims or damages, which may occur by virtue of the use of this drawing for any purpose other than that for which it was intended or by the modification of this drawing in any way from its original form.
Copyright © 2011

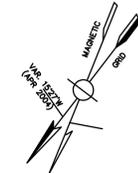

AREA 3

AREA 2

AREA 1

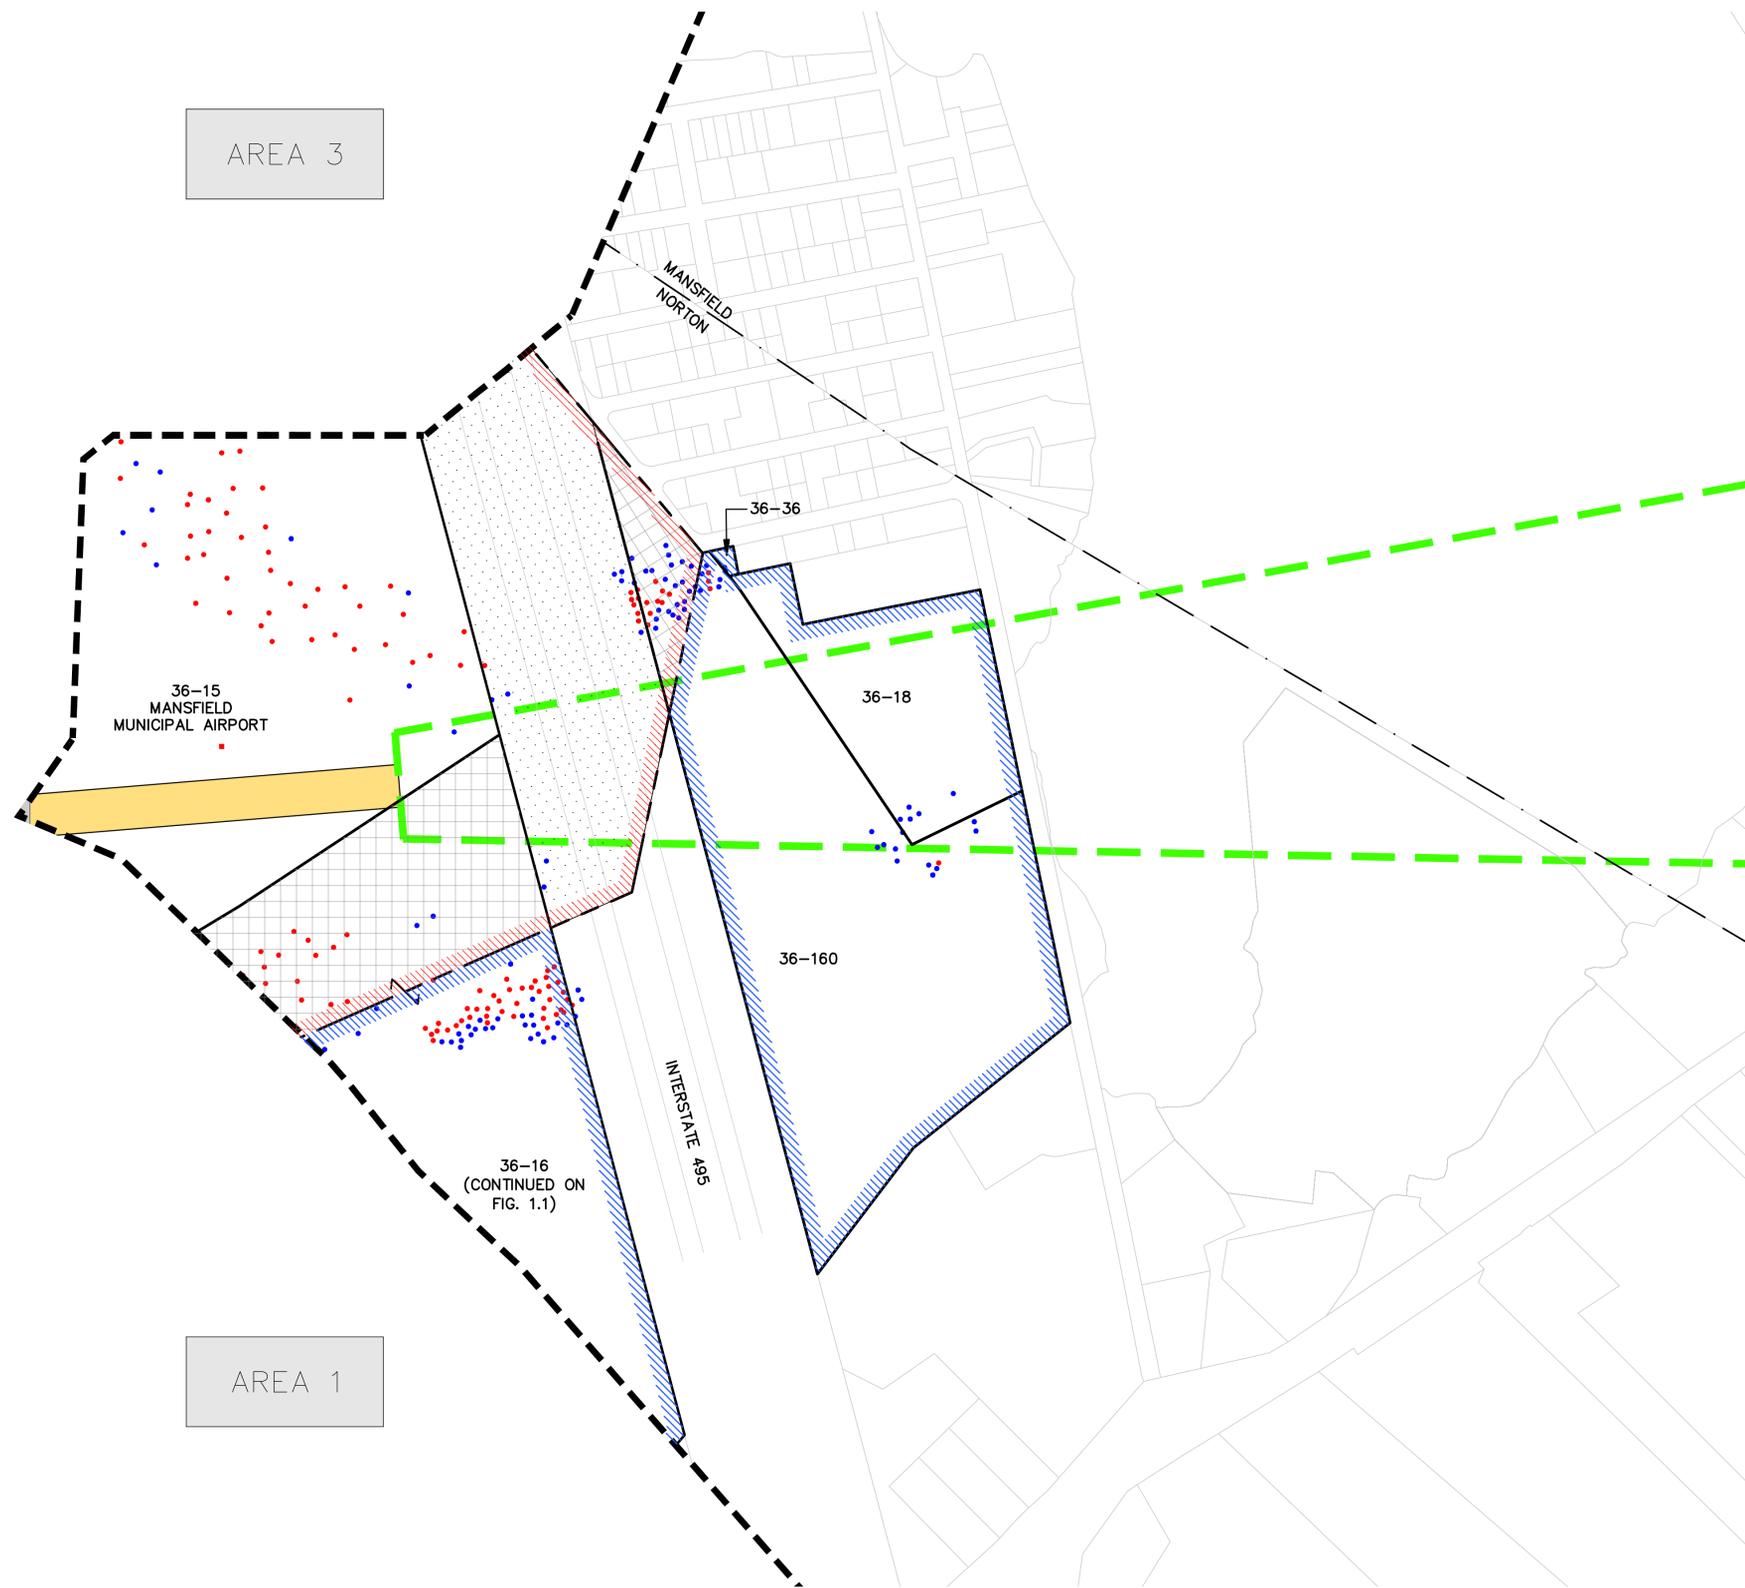


LEGEND

	MASS HIGHWAY EASEMENT
	PARCEL NUMBER
	PROPERTY LINE DISCREPANCY (DISCREPANCY BETWEEN AIRPORT PROPERTY LINE AND TOWN GIS DATA)
	VEGETATIVE OBSTRUCTION
	VEGETATIVE OBSTRUCTION WITHIN 10'
	NON VEGETATIVE OBSTRUCTION
	14 CFR PART 77 APPROACH SURFACE (20:1 SLOPE)
	AIRPORT PROPERTY LINE (SOURCE: MANSFIELD AIRPORT COMMISSION)
	OFF AIRPORT OBSTRUCTION AREA
	AREA BOUNDARY LINE
	TOWN BOUNDARY LINE

PROJECT	AIRPORT MASTER PLAN UPDATE MANSFIELD AIRPORT COMMISSION AIP NO. 3-25-0028-22-2009
OWNER	MANSFIELD MUNICIPAL AIRPORT MANSFIELD, MASSACHUSETTS

NO.	DATE	DESCRIPTION	BY
PROJECT NO.	776350		
CADD FILE	OBSTRUC~WOR~		
DESIGNED BY	AJD		
DRAWN BY	SEH/MEF		
CHECKED BY	AJD		
DATE	JANUARY 2011		
DRAWING SCALE	1"=200'		

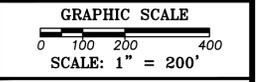

SHEET TITLE

OBSTRUCTION WORKSHEET:
AREA 2
RUNWAY 04 END

FIGURE

4-9




Gale Associates, Inc.
 Engineers Architects Planners
 15 Constitution Drive
 Bedford, NH 03110
 P 603.471.1887 F 603.471.1809
 www.gainc.com
 Boston Baltimore Orlando San Francisco

The Airport Owner retains ownership of this drawing. The Owner may not use this drawing for other than the purpose intended. Gale Associates, Inc. shall not be responsible for any claims or damages, which may occur by virtue of the use of this drawing for any purpose other than that for which it was intended or by the modification of this drawing in any way from its original form.
 Copyright © 2011

PROJECT
 AIRPORT MASTER PLAN UPDATE
 MANSFIELD AIRPORT COMMISSION
 AIP NO. 3-25-0028-22-2009

OWNER
 MANSFIELD MUNICIPAL AIRPORT
 MANSFIELD, MASSACHUSETTS

NO.	DATE	DESCRIPTION	BY
PROJECT NO.	776350		
CADD FILE	OBSTRUC~WOR~		
DESIGNED BY	AJD		
DRAWN BY	SEH/MEF		
CHECKED BY	AJD		
DATE	JANUARY 2011		
DRAWING SCALE	1"=200'		

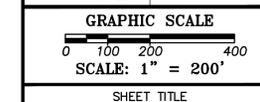


SHEET TITLE

OBSTRUCTION WORKSHEET:
 AREA 4
 RUNWAY 22 END

FIGURE

4-11

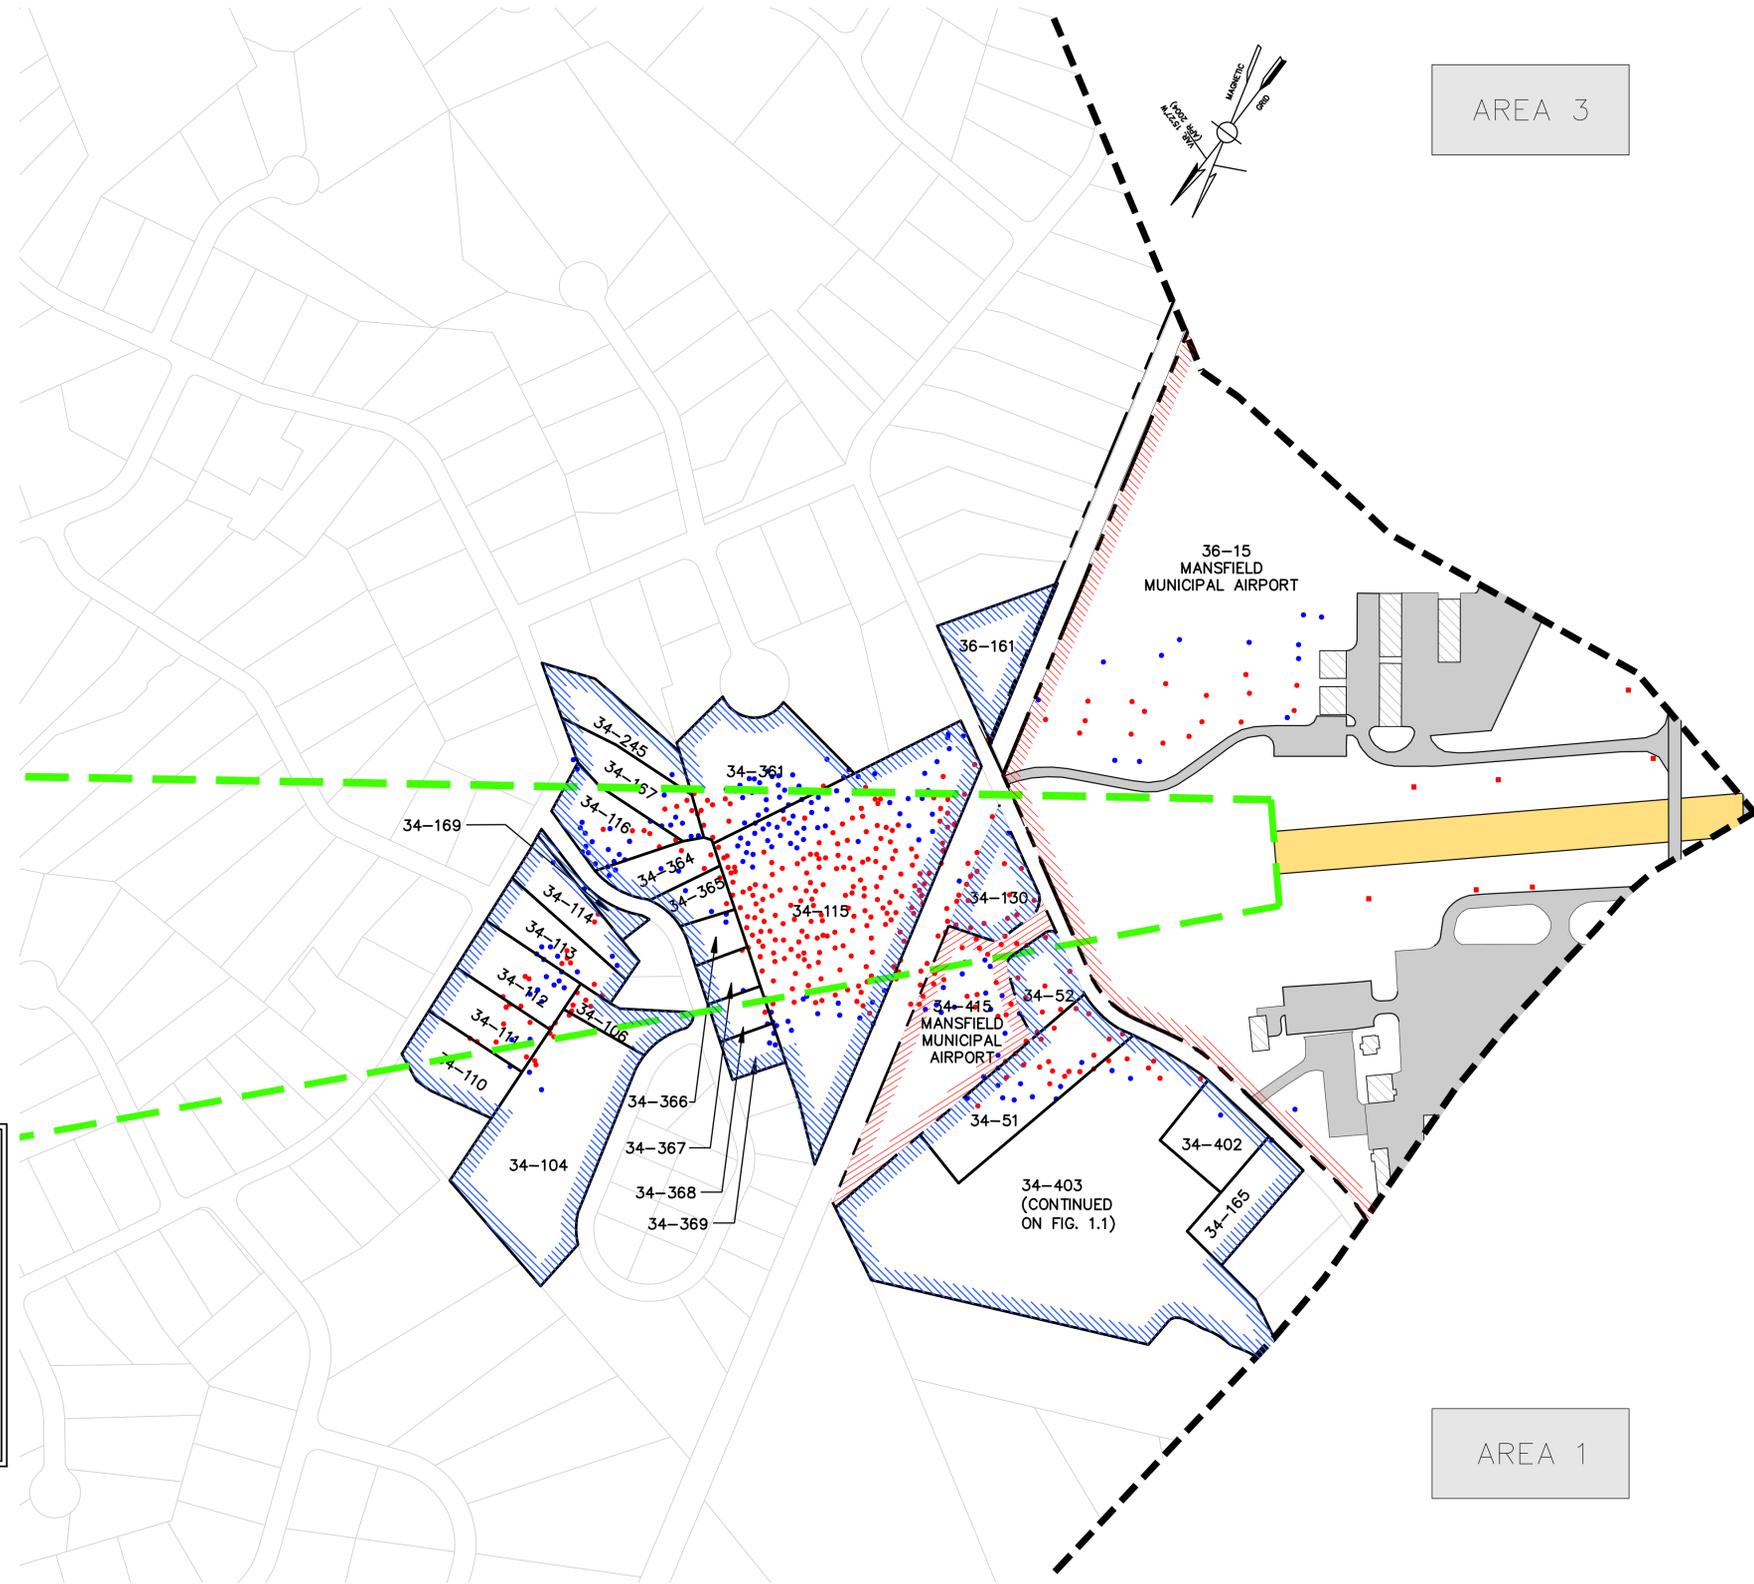

AREA 4

AREA 3

AREA 1

LEGEND

	BUILDING ON AIRPORT PROPERTY
4-153	PARCEL NUMBER
	VEGETATIVE OBSTRUCTION
	VEGETATIVE OBSTRUCTION WITHIN 10'
	NON VEGETATIVE OBSTRUCTION
	14 CFR PART 77 APPROACH SURFACE (20:1 SLOPE)
	AIRPORT PROPERTY LINE (SOURCE: MANSFIELD AIRPORT COMMISSION)
	OFF AIRPORT OBSTRUCTION AREA
	AREA BOUNDARY LINE