


MANSFIELD AVE
 NORTH MAIN STREET
 OAKLAND STREET
 TOTAL EXISTING PARKING STALLS=104
 TOTAL PROPOSED PARKING STALLS=100

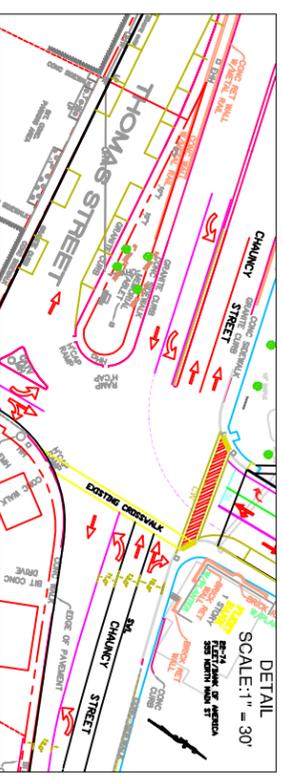

- LEGEND**
- IRON PIPE
 - UNDERGROUND DRAIN
 - UNDERGROUND ELECTRIC
 - UNDERGROUND SEWER
 - UNDERGROUND GAS
 - UNDERGROUND TELEPHONE
 - UNDERGROUND WATER
 - ASSESSORS MAP / LOT NUMBER
 - BIRUINUOUS CURB
 - BUSH/SHRUB
 - BOULDER
 - CONCRETE CURB
 - CONCRETE CUP BERM
 - CATCH BASIN
 - CONCRETE
 - CONCRETE BOUND /DRILL HOLE
 - CONCRETE BOUND /LEAD PLUG
 - DRAIN MANHOLE
 - DRILL HOLE
 - ELECTRIC MANHOLE
 - FIRE HYDRANT
 - GAS GATE
 - GRANITE CURB
 - GRANITE SLOPE CURB
 - GUARDRAIL
 - GUARDRAIL
 - MANHOLE
 - MAIL BOX
 - MALL ROAD SPIKE
 - SEWER MANHOLE
 - SPRINKLER HEAD
 - STONE BOUND / DRILL HOLE
 - STONE WALL
 - STREET SIGN
 - TREE LINE
 - UTILITY POLE
 - WATER GATE
 - FENCE
 - GUARDRAIL



TOWN OF MANSFIELD
 DEPARTMENT OF
 PUBLIC WORKS
 6 PARK ROW
 MANSFIELD, MA 02048
 T508-261-7377 F508-261-7425

NO.	DATE	DESCRIPTION	APPROVED

DATE: JANUARY 8, 2015
 DRAWN BY: COMPS. BY: CHECK BY:
 PROJECT NO. 2014-09
 ISSUED FOR:

TRAFFIC PATTERN PLAN NORTH MAIN/OAKLAND

MANSFIELD, MASSACHUSETTS

PREPARED BY
TOWN OF MANSFIELD DEPARTMENT OF PUBLIC WORKS

DRAWING TITLE:
LAYOUT PLAN
 SCALE: 1" = 30'
 SHEET NO.
1 OF 1